


# NOTES

ALL DIMENSIONS SHOULD BE CHECKED ON SITE


DO NOT SCALE FROM THIS DRAWING

ANY DRAWING ERRORS OR DIVERGENCES SHOULD BE BROUGHT TO THE ATTENTION OF THE ORIGINATOR OF THIS DRAWING

# REVISION

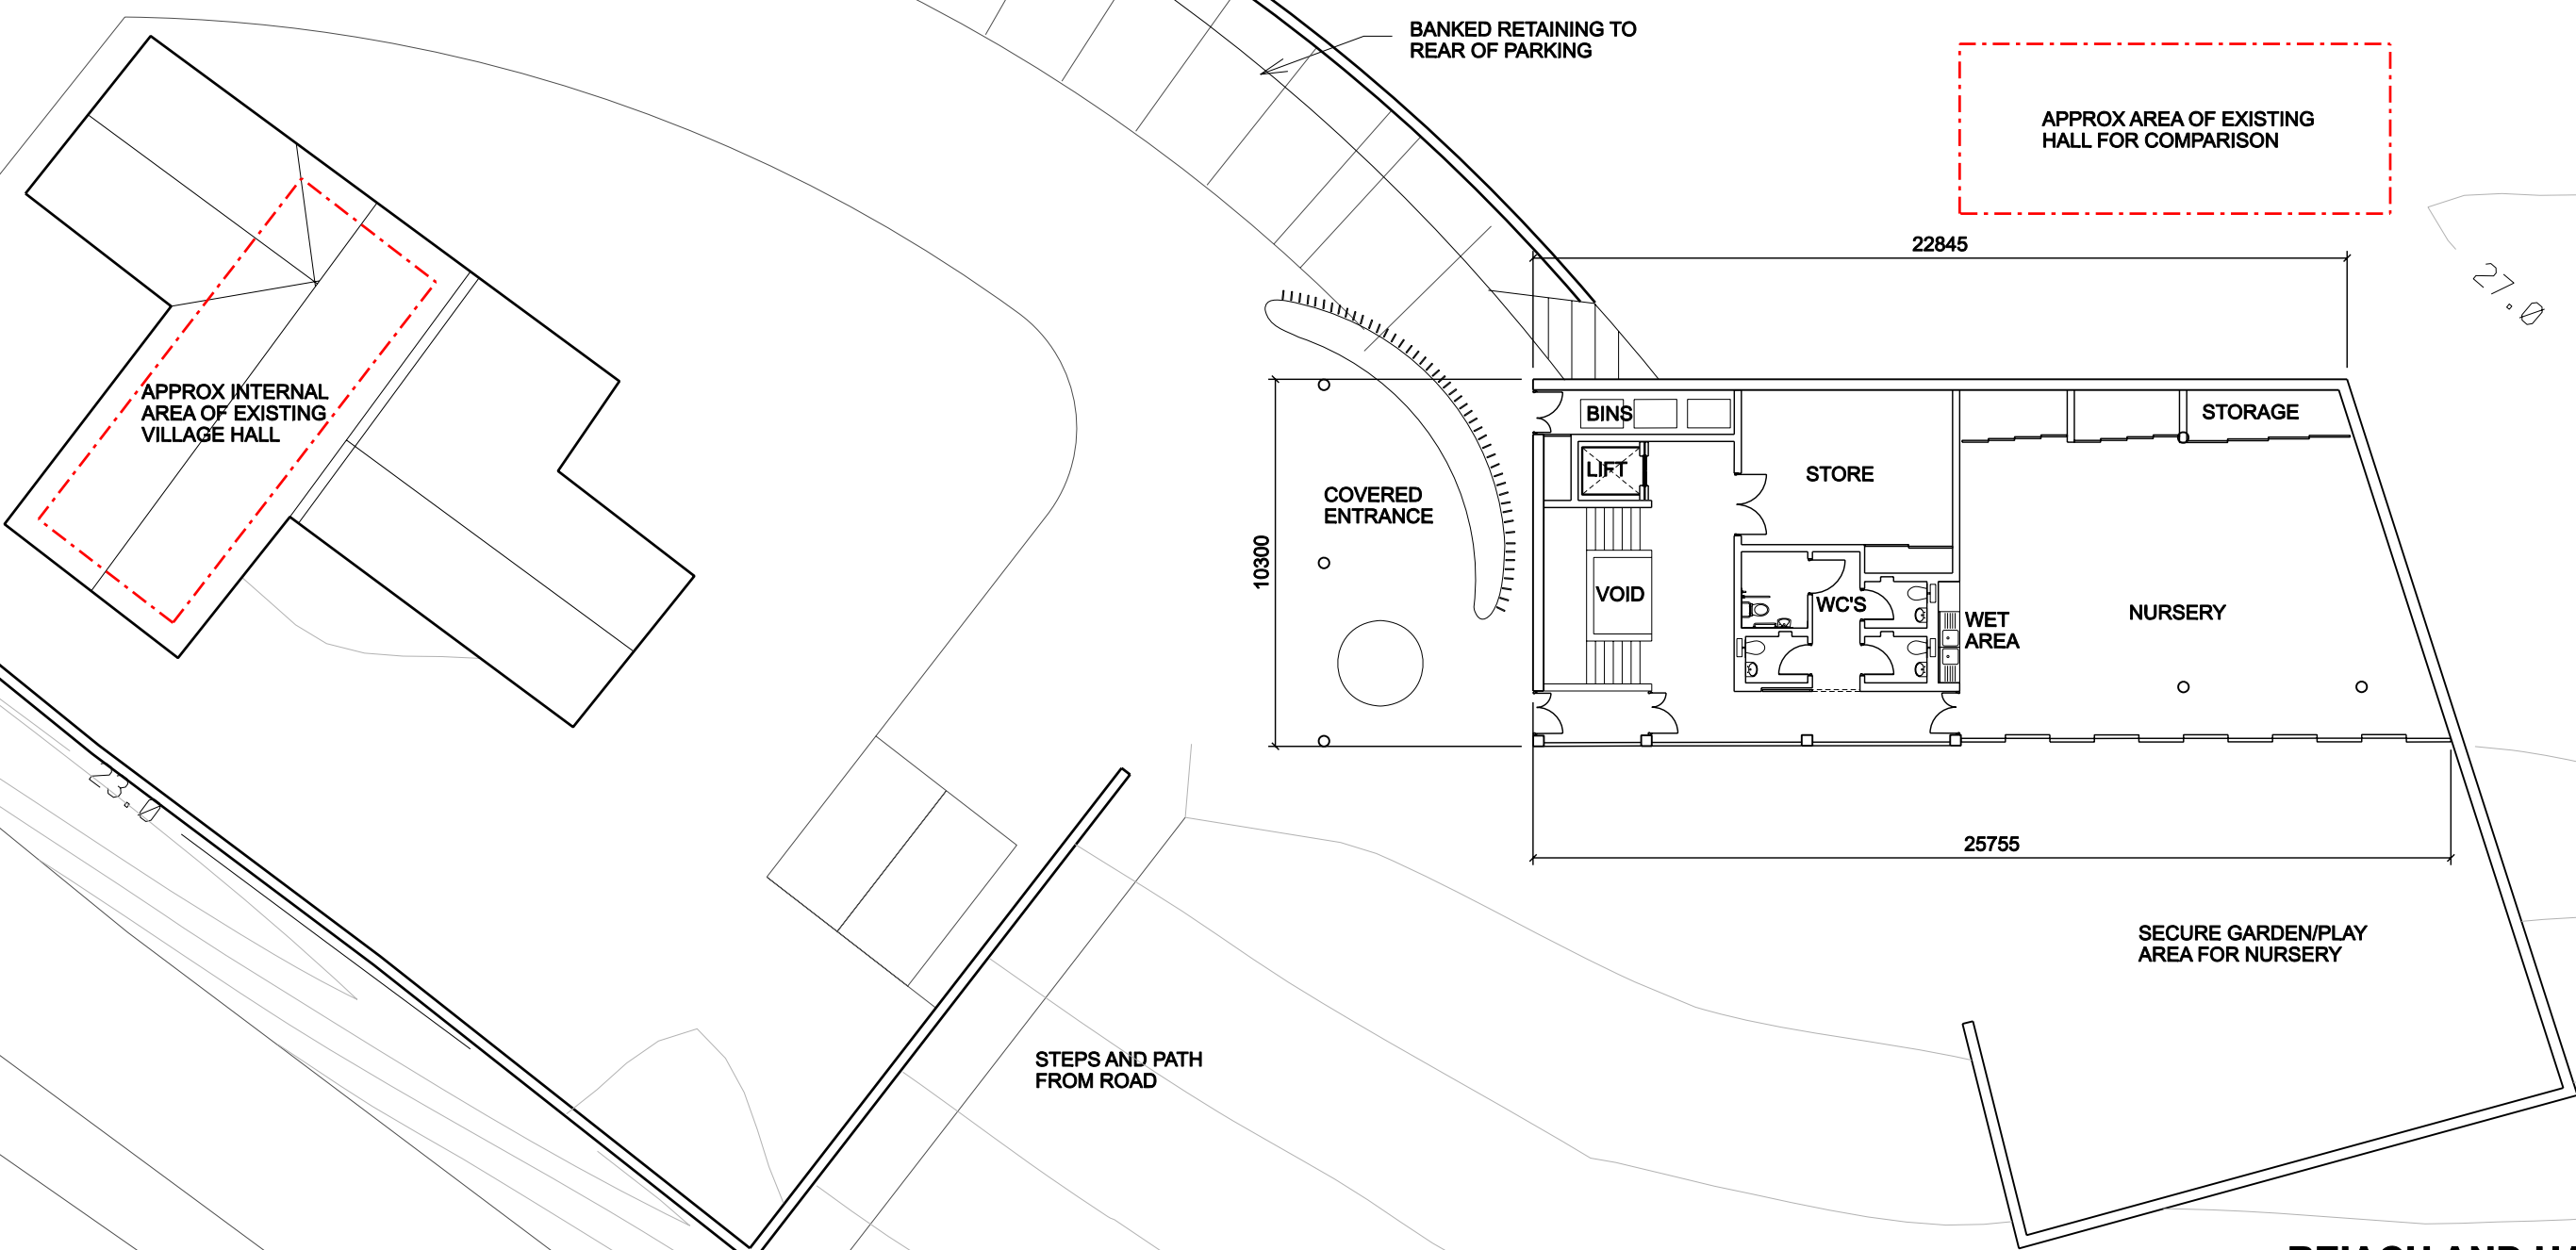

## DRAFT LOWER FLOOR PLAN

 

## REIACH AND HALL ARCHITECTS

6 DARNAWAY STREET, EDINBURGH EH3 6BG  
TEL: 0131 225 8444 FAX: 0131 225 5079  
WEB: WWW.REIACHANDHALL.CO.UK

PROJECT:  
NEW COMMUNITY HALL, COLLIESTON  
FOR CASCT

DRAFT LOWER FLOOR PLAN

DATE: AUG 07 DRAWN: LK SCALE: 1:200 @ A3  
3698 (sk) 009B